


Situationsplan 434-447-1-39

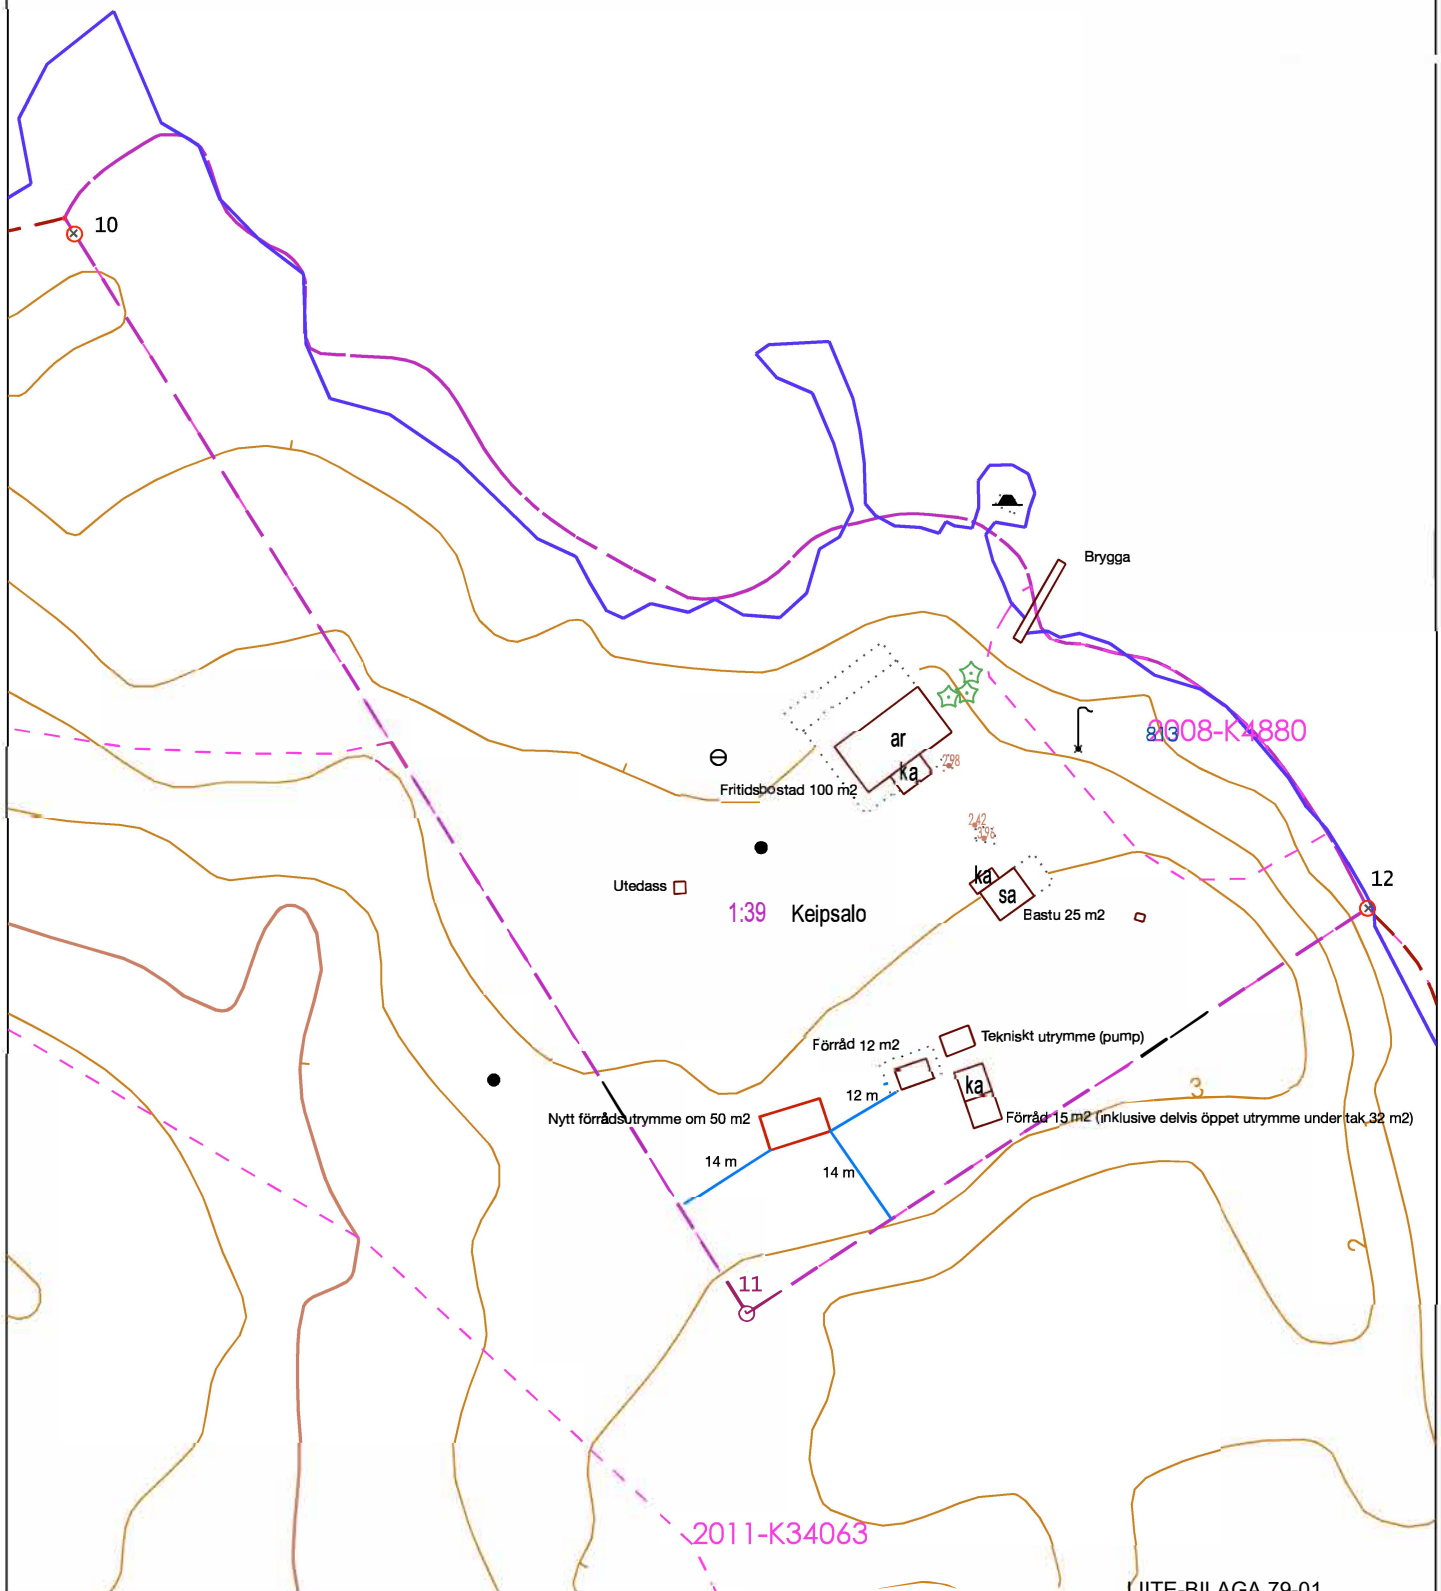

Mittakaava 1:1000



LIITE-BILAGA 79-01
EKIL-NLIN 26.10.2023/§ 141
dnro 823/10.03.99.02/2023